
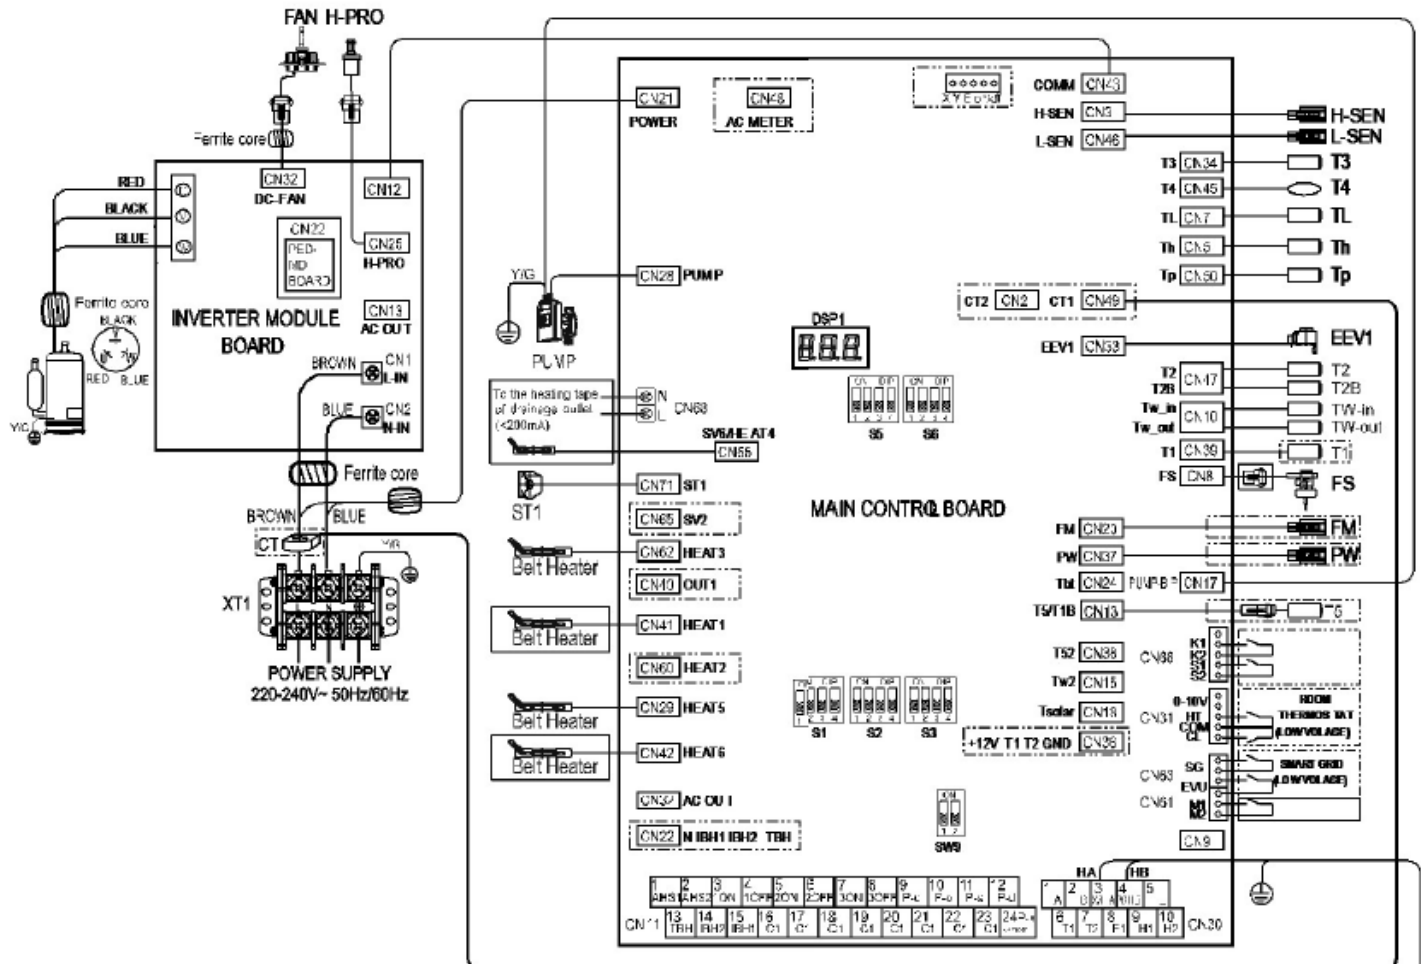


PAC MONOBLOC Air/Eau R290

• Monophasé: 8 KW - 10 KW - 12 KW - 14 KW - 16 KW

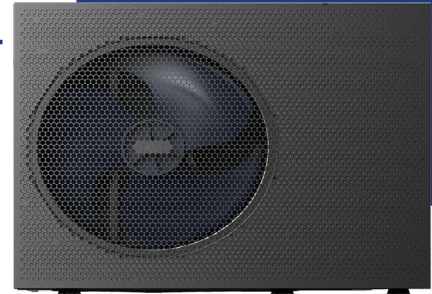

CN11

1	2	3	4	5	6	7	8	9	10	11	12	
AHS	SV1	SV2	SV3	P_c	P_o	P_s	P_d					
13	14	15	16	17	18	19	20	21	22	23	24	
TBH	IBH2	IBH1	C1 (TBH) (IBH2)	C1 (IBH1) (SV1)	C1 (SV2)	C1 (SV3)	C1 (P_c)	C1 (P_o)	C1 (P_s)	C1 (P_d)	P_x ALARM DEF	

Résistance: 3 KW

